

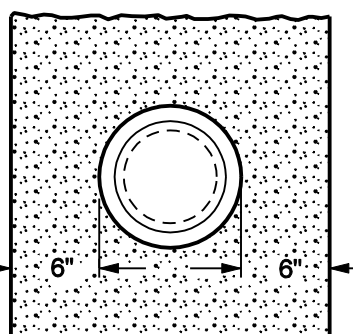


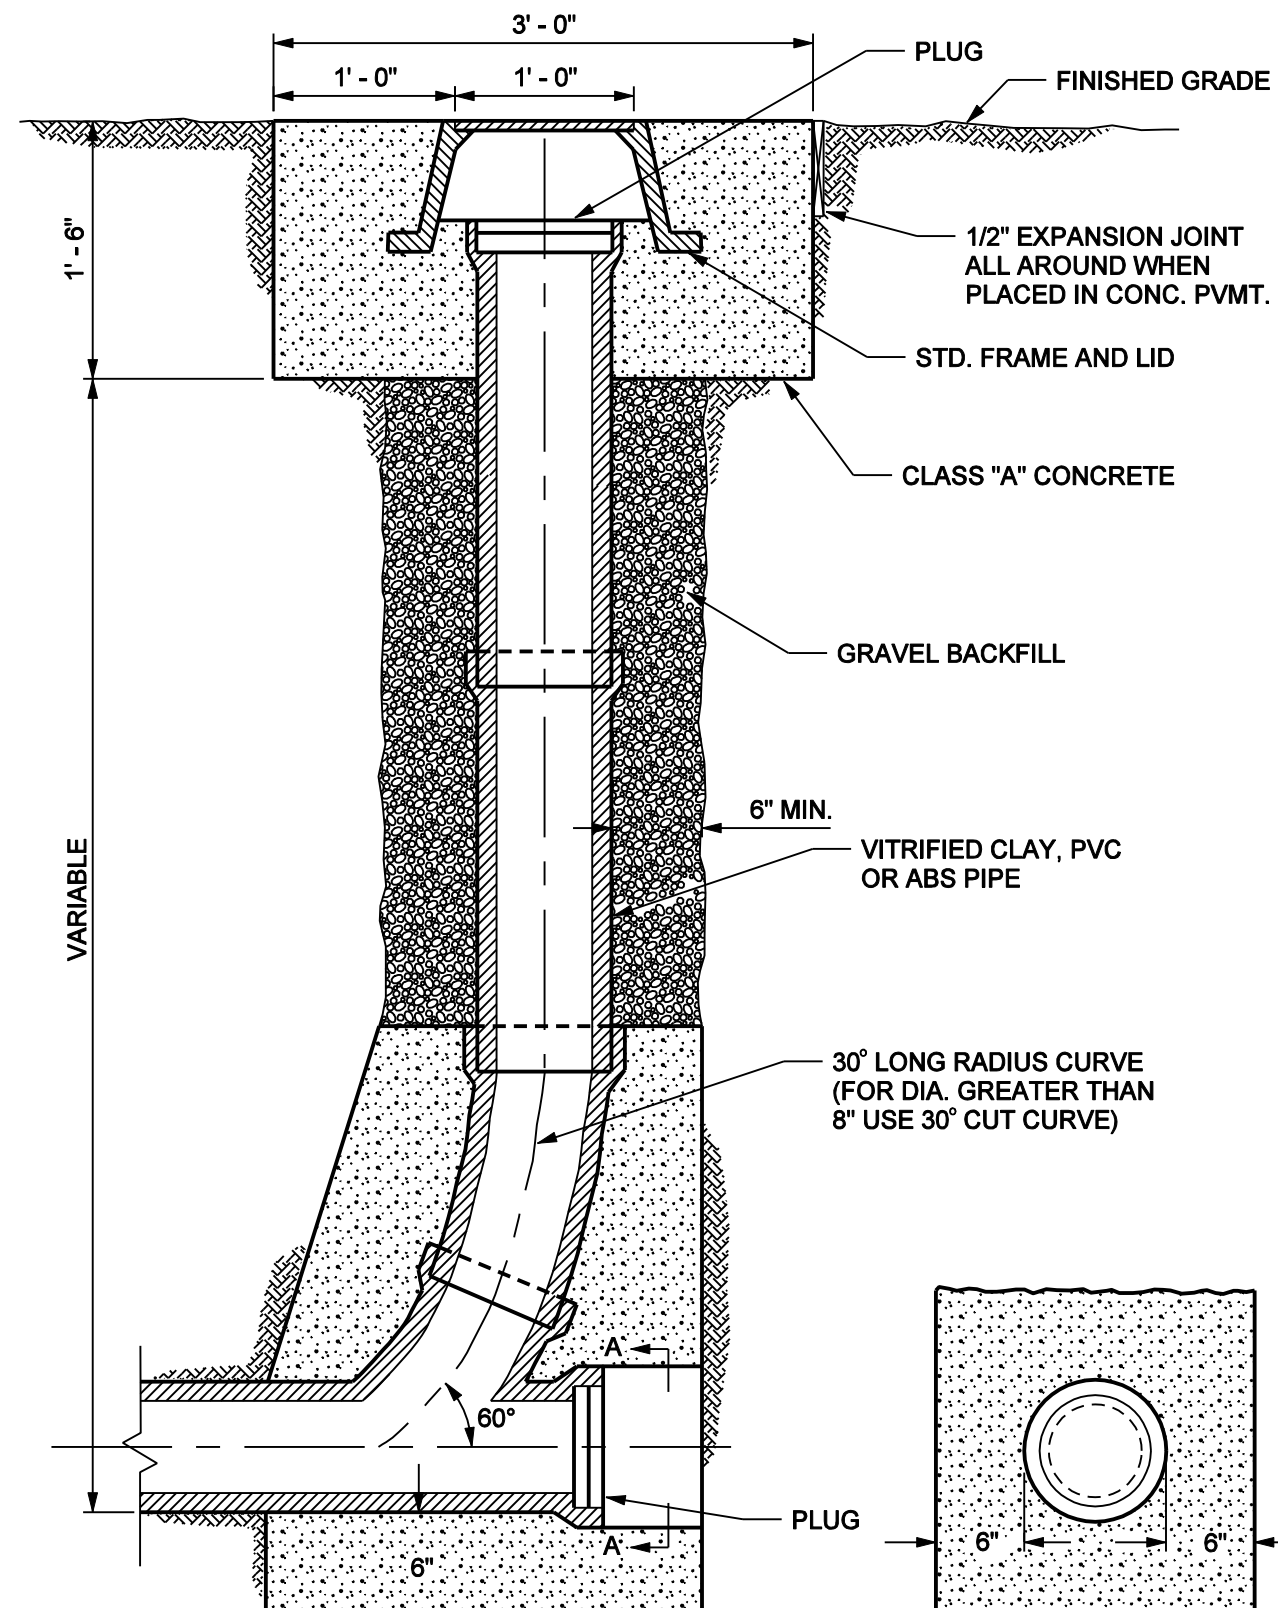


SECTION A - A

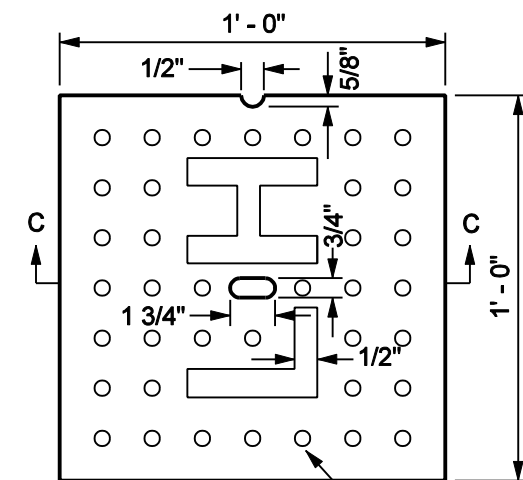

PLAN

KNOB

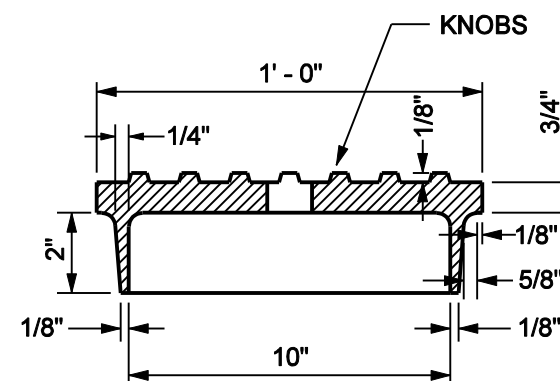


SECTION C - C


LID

NOTE: LAMPHOLE FRAMES AND LIDS SHALL BE EQUAL OF NEENAH CATALOG NO. R-1978-B OR EAST JORDAN IRON WORKS NO. 8380.

LAMPHOLES MAY BE INSTALLED ONLY WITH WRITTEN APPROVAL OF THE ENGINEER.

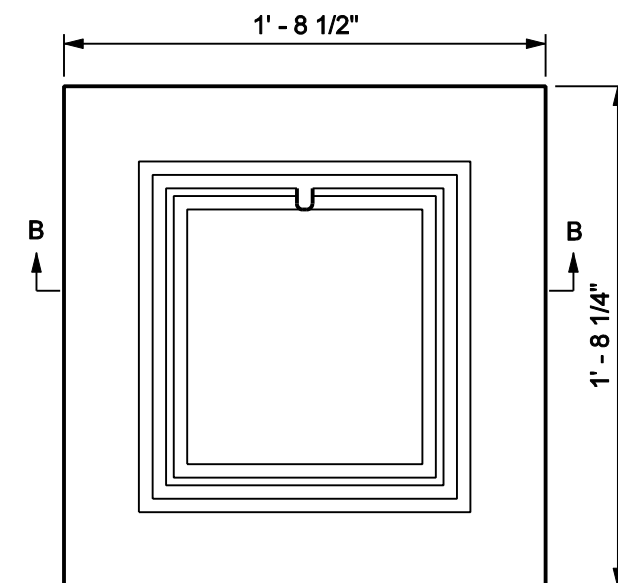

PLAN

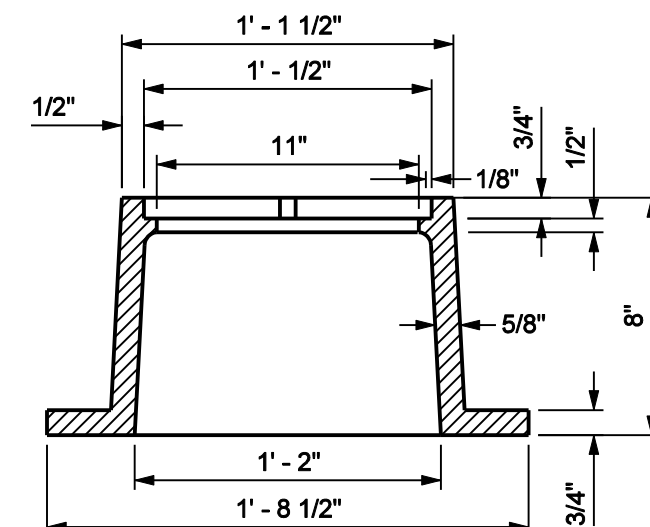

SECTION B - B

FRAME

LAMPHOLE AND CLEANOUT