


SEE STD. DRAWINGS FOR TYPICAL
CONSTRUCTION AROUND MANHOLE

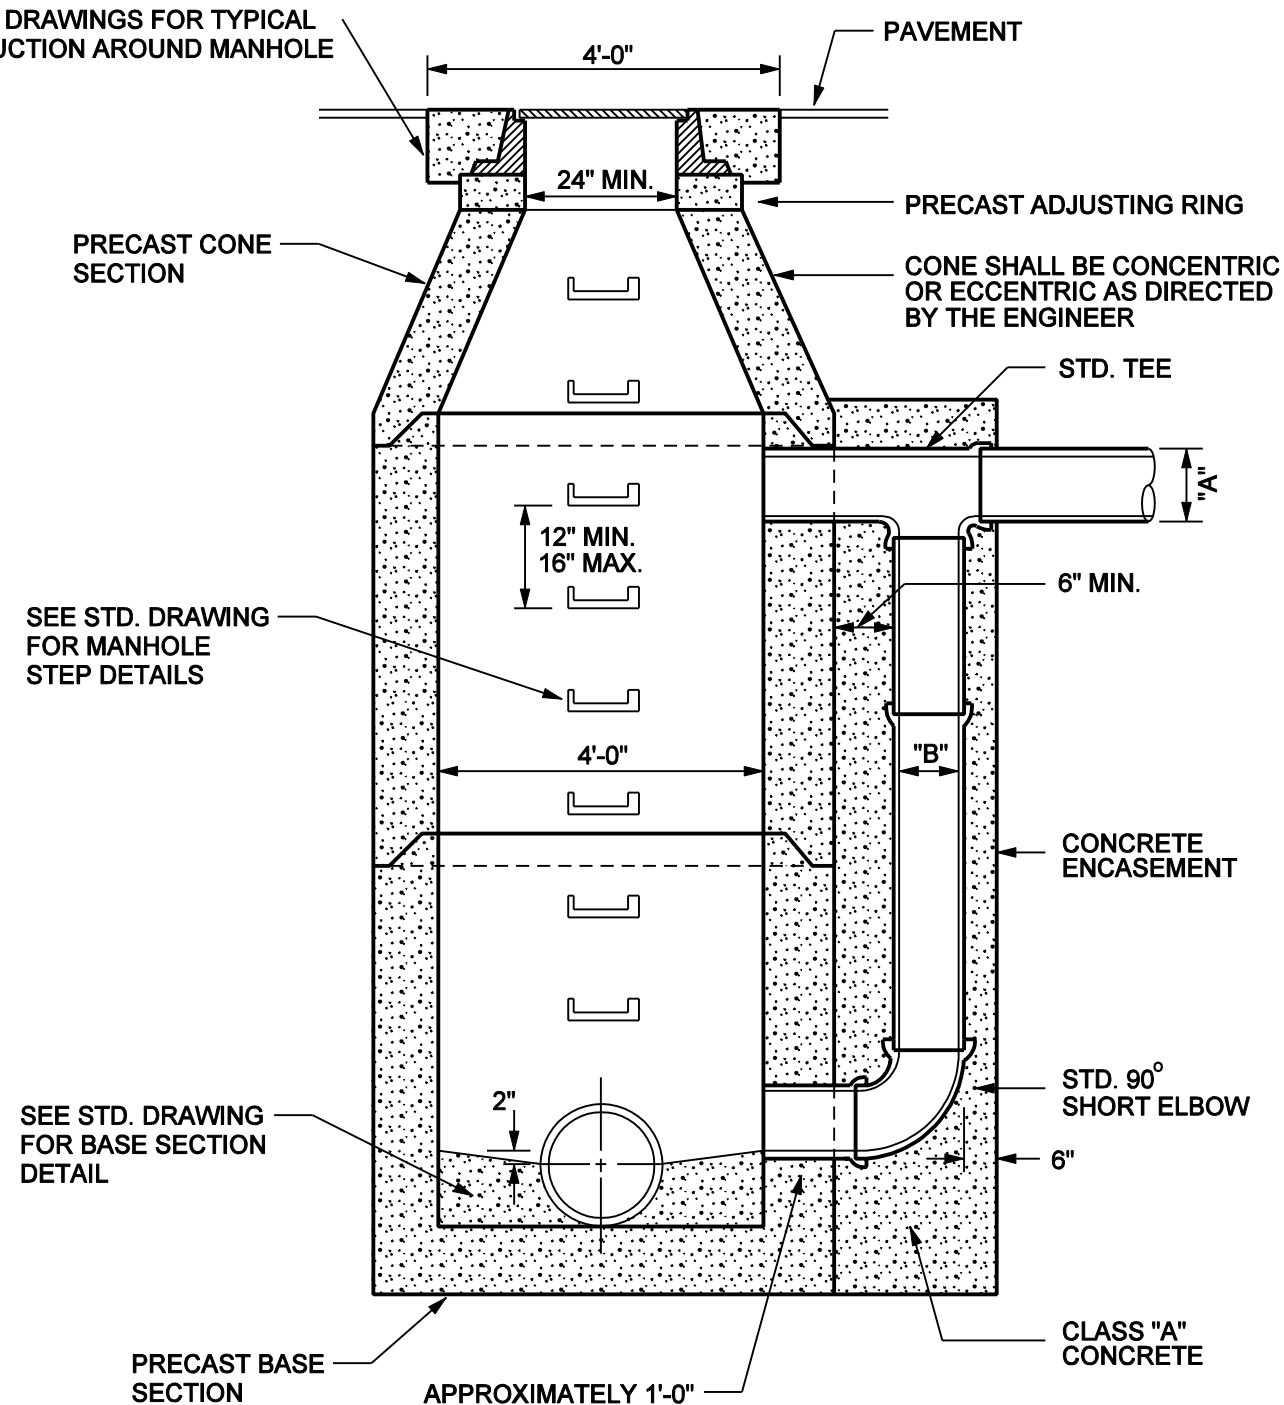


SEE STD. DRAWING
FOR MANHOLE
STEP DETAILS

SEE STD. DRAWING
FOR BASE SECTION
DETAIL



"A"	"B"
8", 10" & 12"	8"
15" & 18"	10"
21" & 24"	12"

DROP CONNECTION
SCHEDULE

NOTE:
TYPE "D" MANHOLE SHALL BE
USED WHERE THE DIFFERENCE
IN INVERT ELEVATIONS IS GREATER
THAN 2'-0".

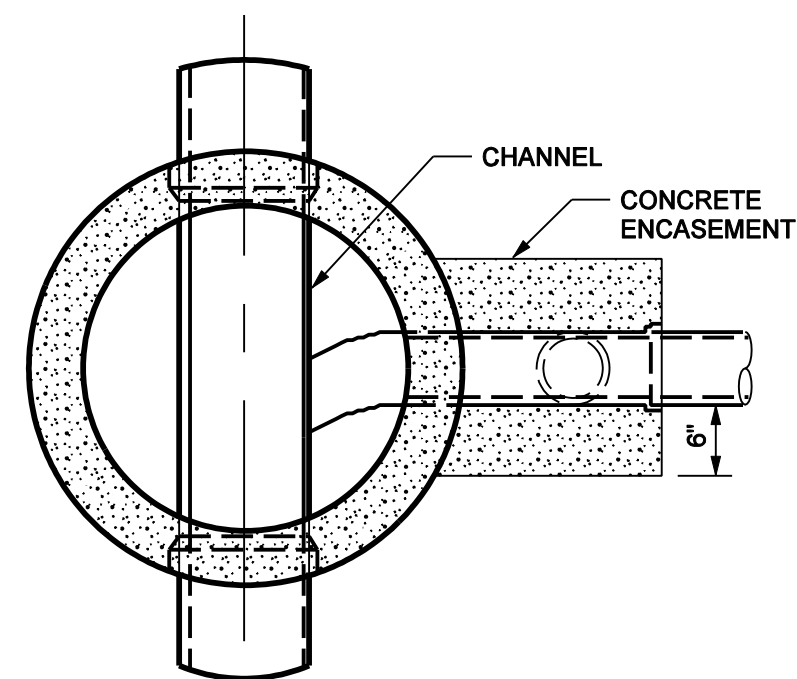

SECTIONAL PLAN

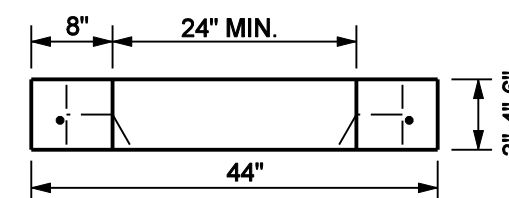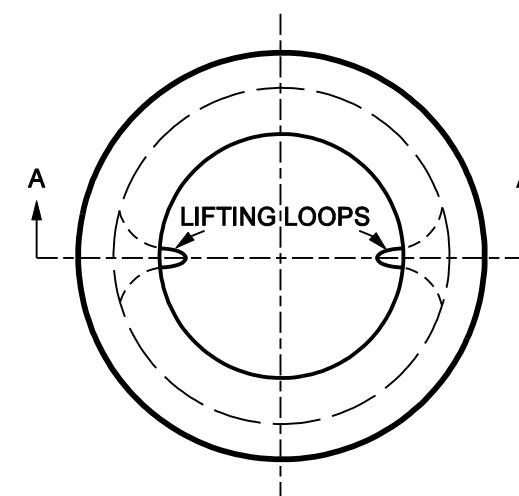

SECTION A-A
PRECAST ADJUSTING RING