
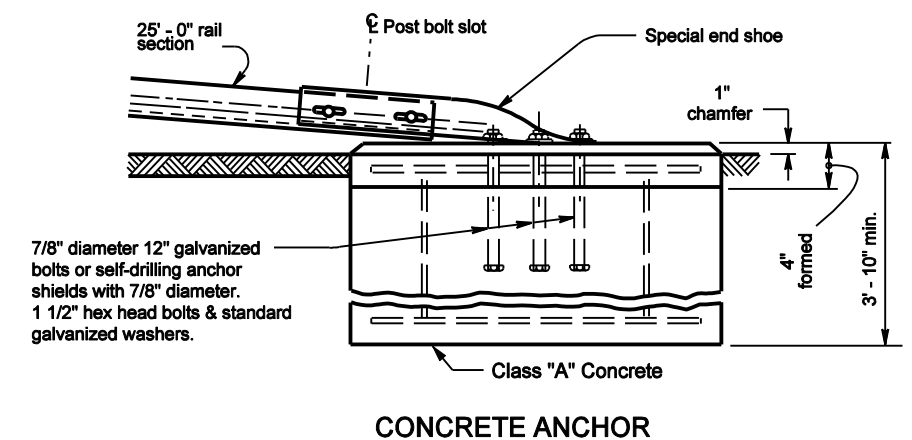
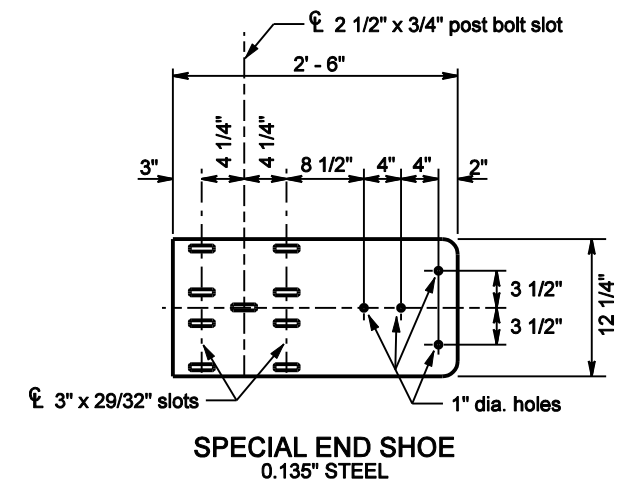
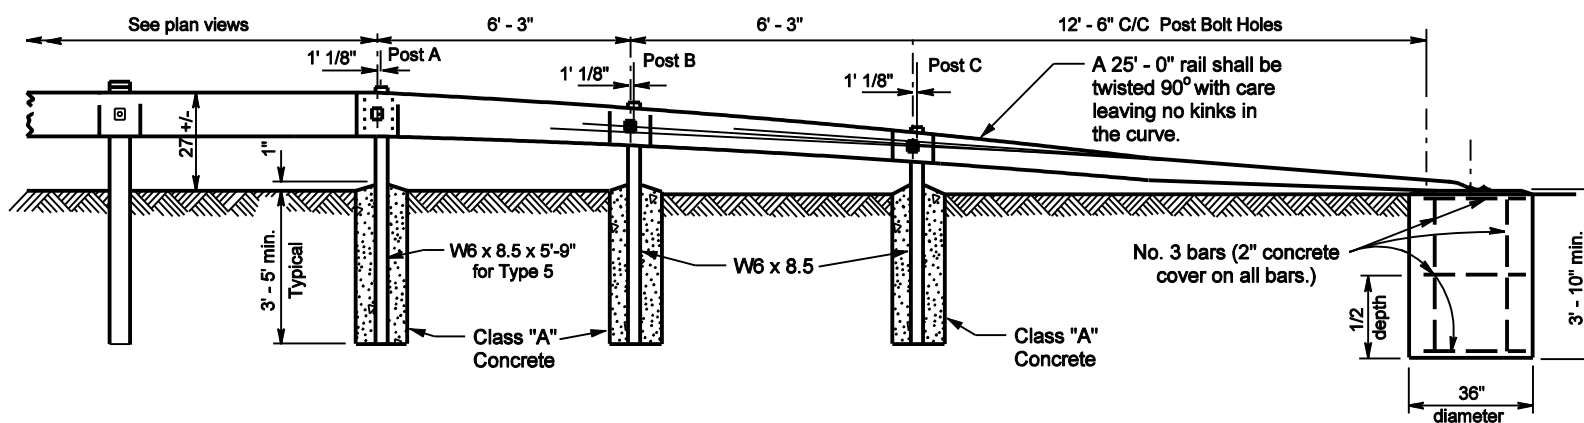
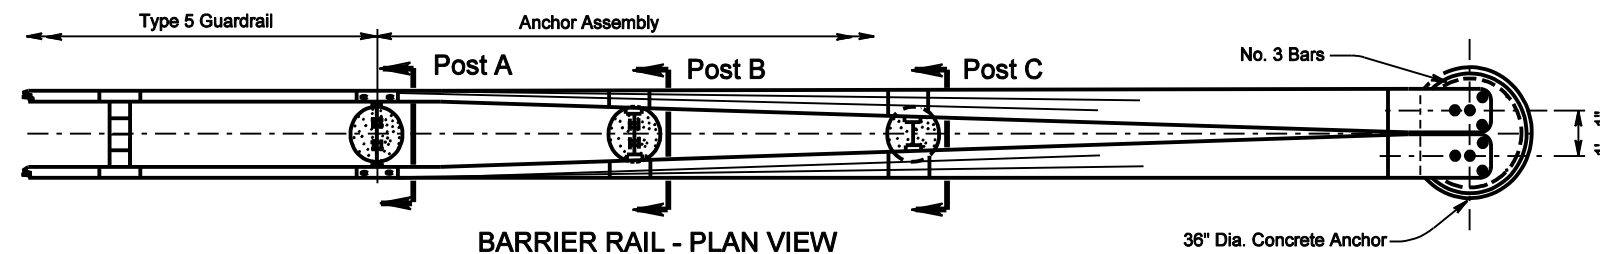


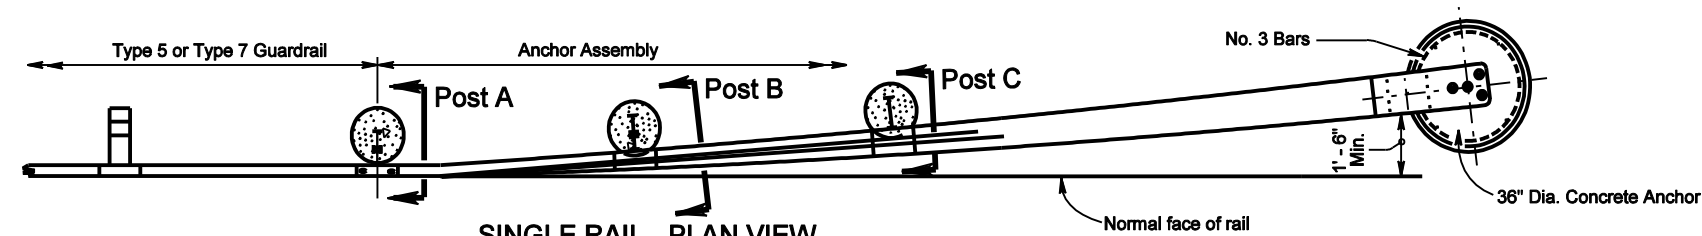

NOTES

ANCHOR ASSEMBLY SHALL BE USED AT EACH FREE END OF TYPE 5 GUARD OR BARRIER RAIL.

FORM TOP 4" OF ANCHOR AND SLOPE THE TOP TO CONFORM TO SLOPE OF THE ADJACENT GROUND. THE 36" DIA. ANCHOR MAY BE REPLACED BY A 2' - 6" SQUARE ANCHOR AT THE CONTRACTORS OPTION.

SPACERS FOR POSTS B AND C SHALL BE MADE OF 3/16" STEEL PLATE OR TWO SECTIONS OF W6x8.5 OR W8x10 CUT IN THE WEB (SEE DASHED LINE) AND WELDED TOGETHER ON BOTH SIDES.

ALL STEEL SPACERS AND POSTS MAY BE PROVIDED WITH ADDITIONAL BOLT HOLES SO THAT THESE ITEMS WILL NOT BE REQUIRED TO BE MADE RIGHT AND LEFT HANDED.

SPACER SHALL BE FASTENED TO THEIR POSTS WITH TWO 5/8" HEXHEAD BOLTS AND NUTS WITH STANDARD WASHERS ON BOTH SIDES.

PLACE ONE RECTANGULAR WASHER BETWEEN POST BOLT HEAD OR NUT AND THE FACE OF RAIL.

ALL OTHER WASHERS INDICATED ON THIS DRAWING ARE STANDARD GALVANIZED STEEL OF THE APPROPRIATE SIZE.

CONCRETE: ALL CONCRETE SHALL BE CLASS "A".

MINIMUM POST ENCASEMENT SHALL BE 4".

