


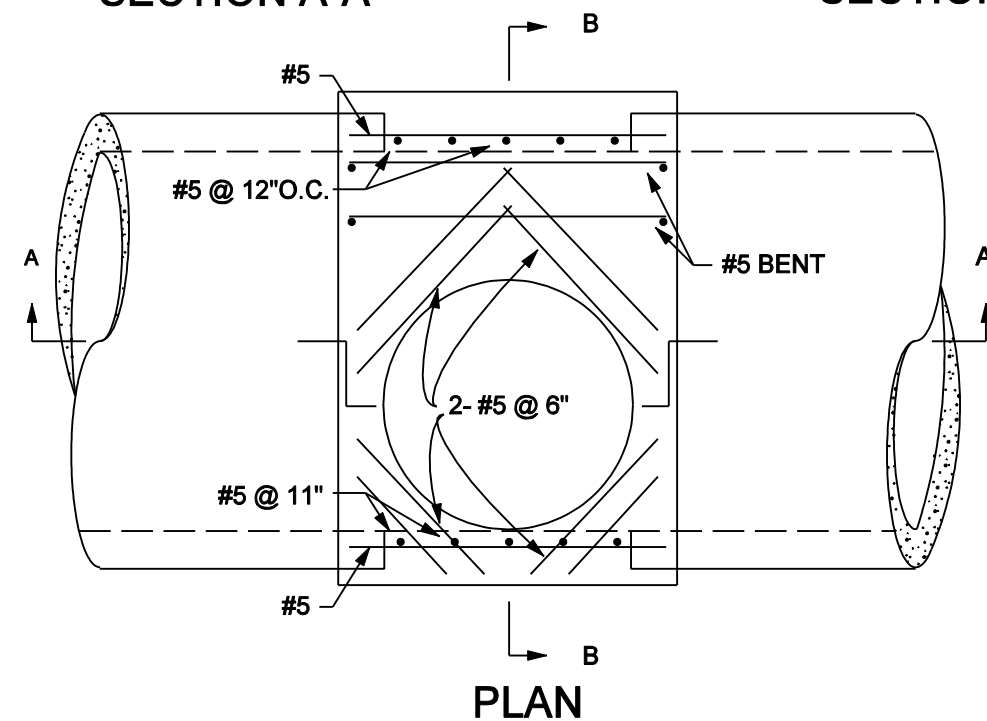


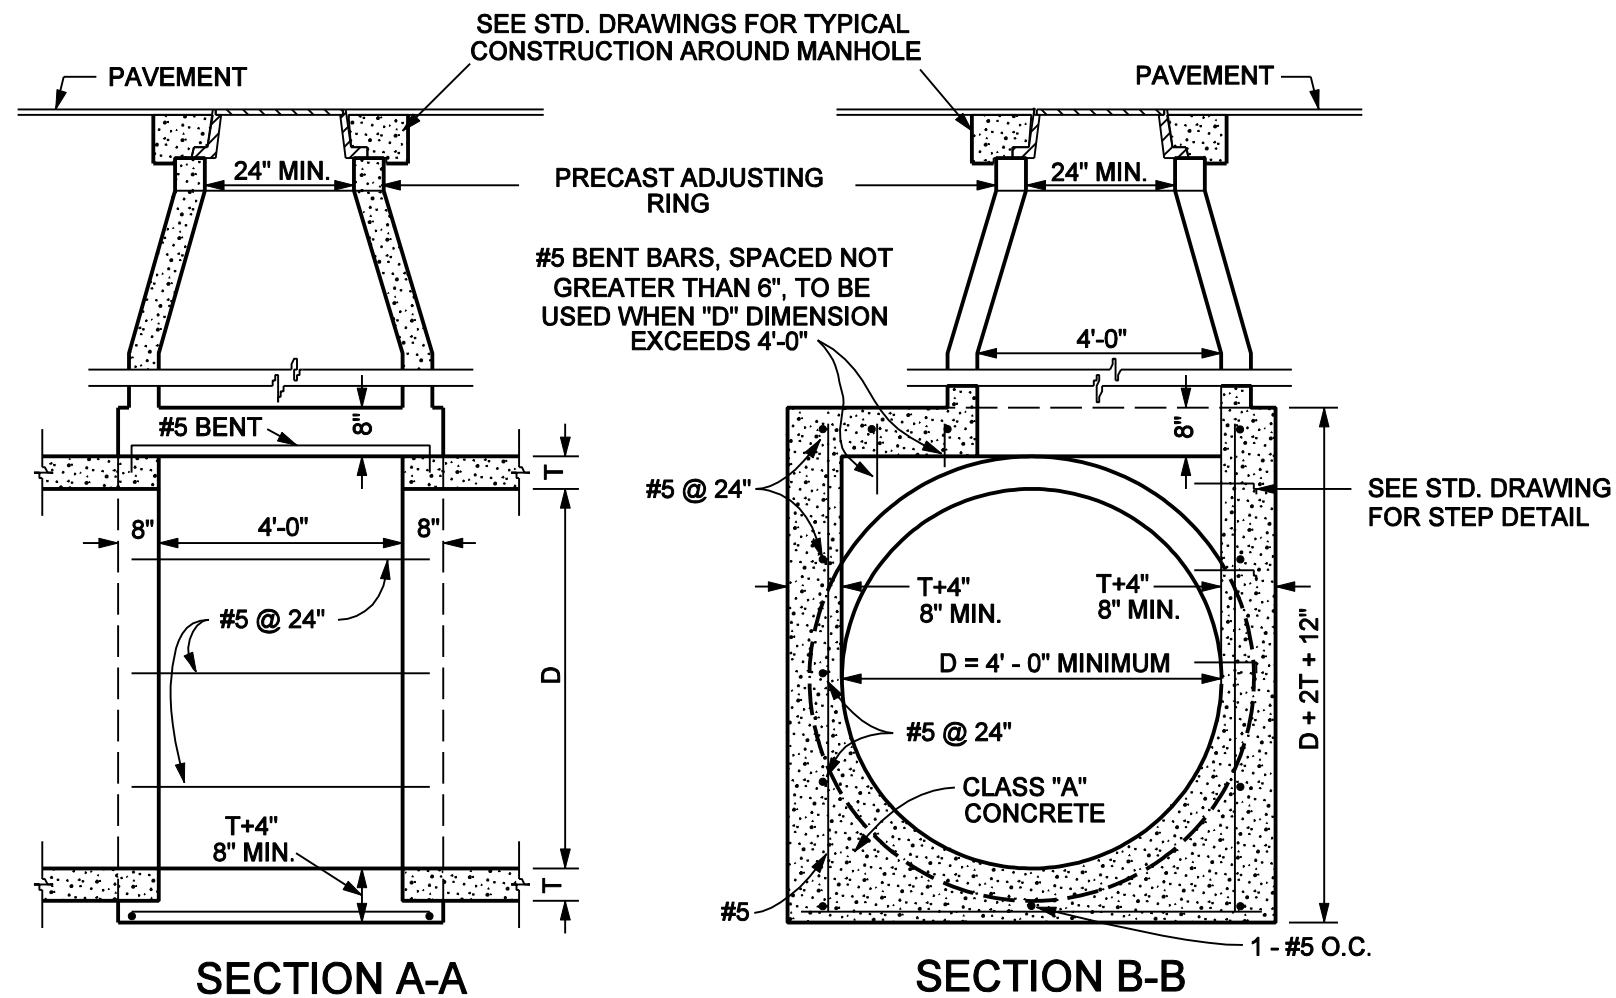

TYPE "C" MANHOLE
(FOR SEWERS OVER 48" DIAMETER)

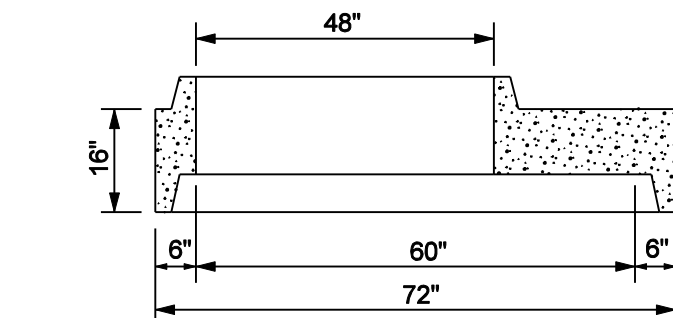

**FLAT SLAB
TRANSITION SECTION**

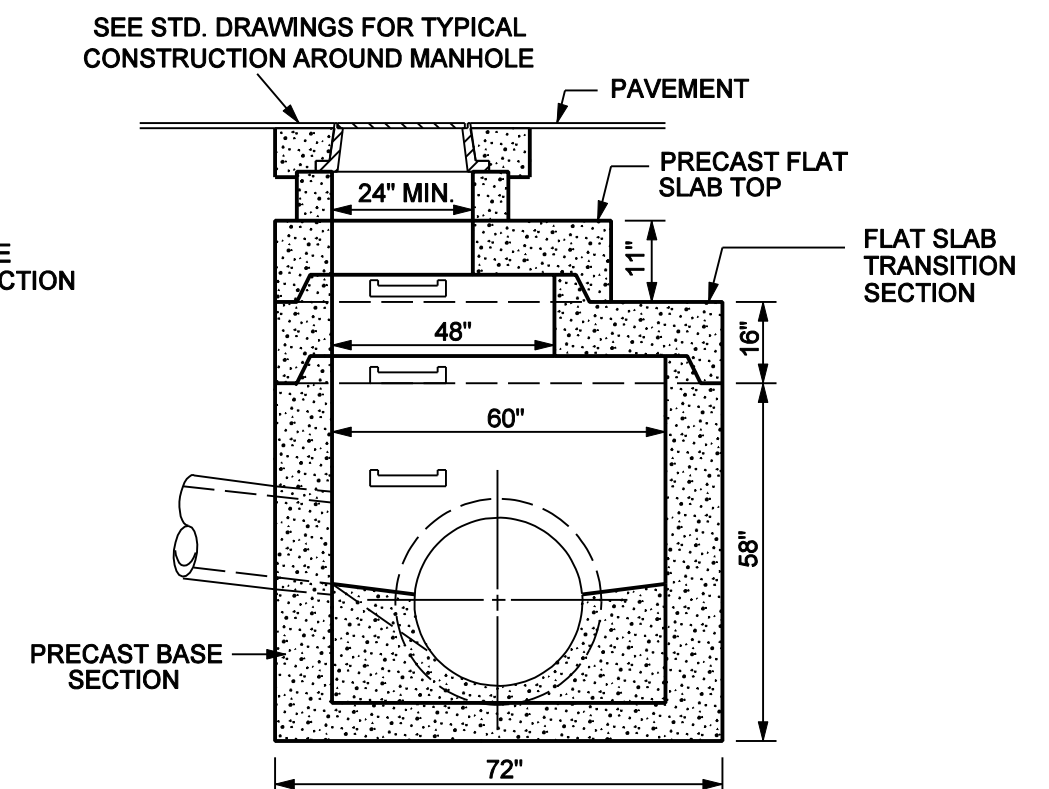

TYPE "E" MANHOLE
(FOR SHALLOW SEWERS)