

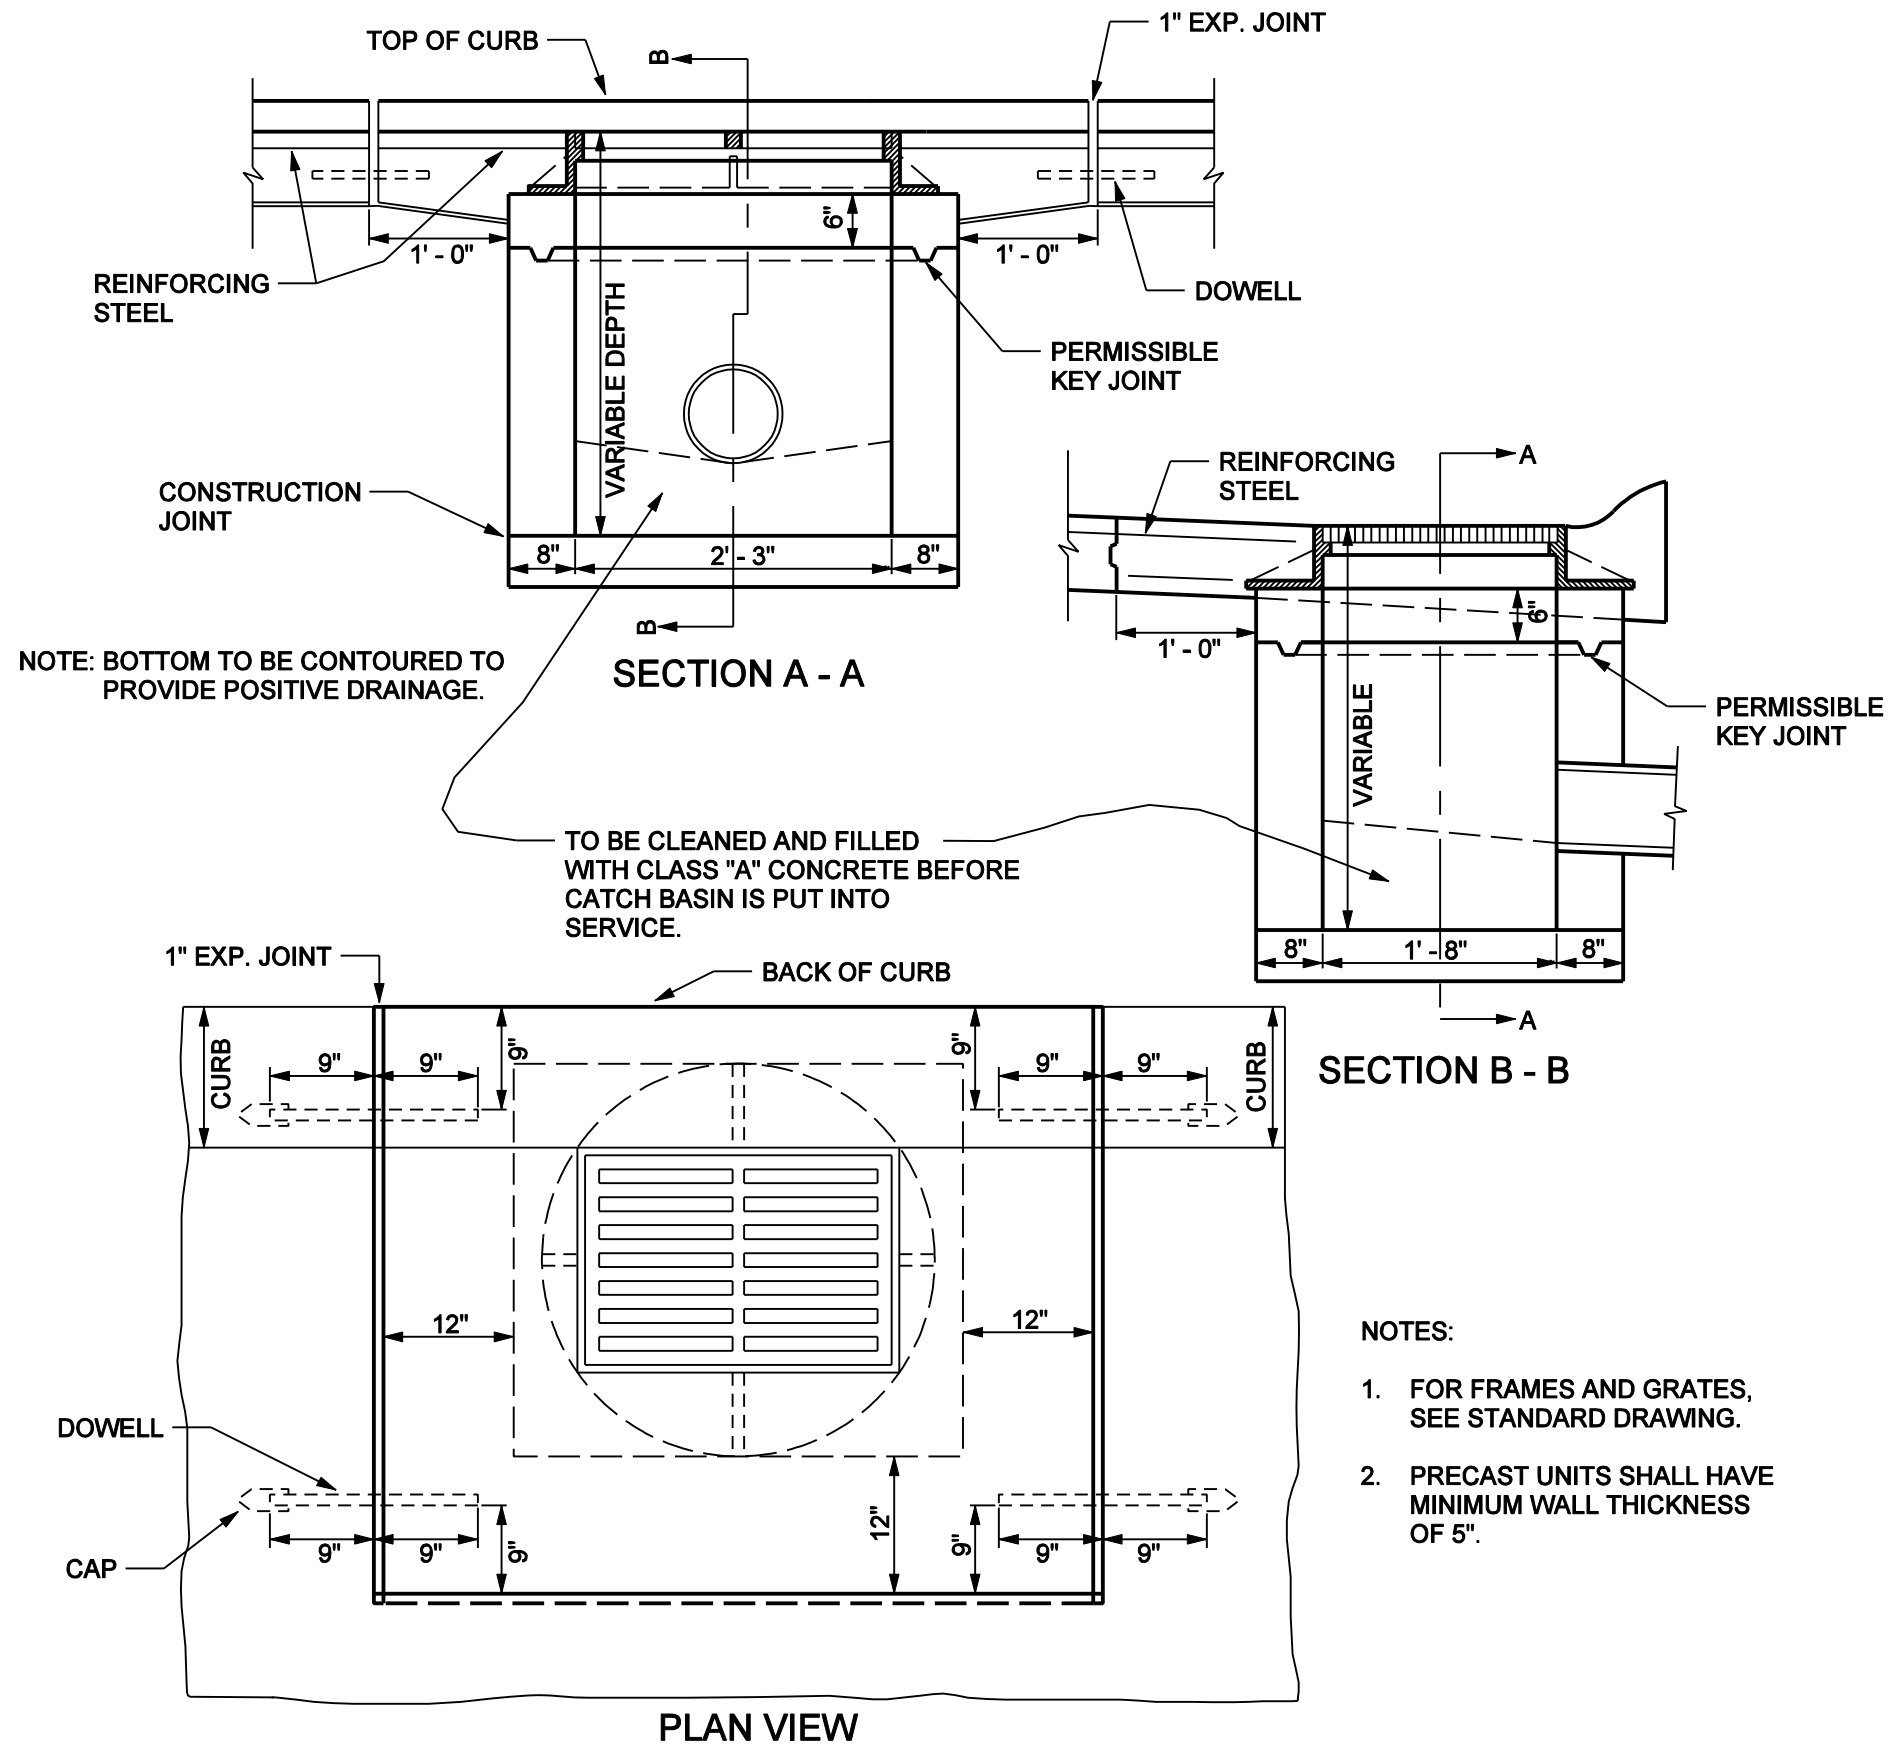


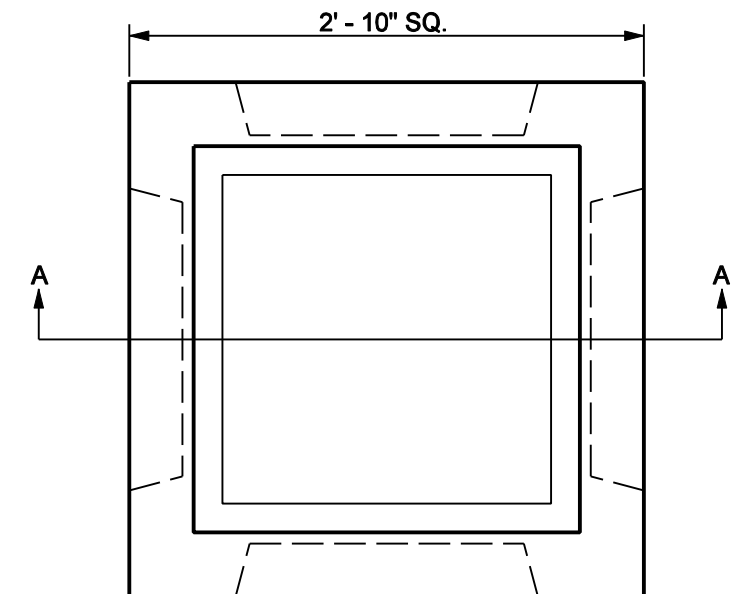

TYPE "F" CATCH BASIN

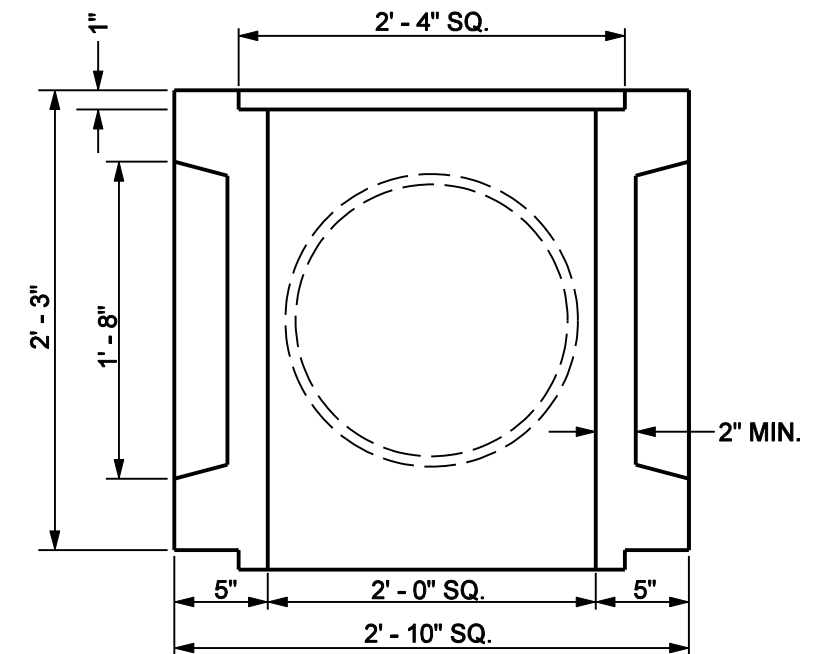

TYPE "G" CATCH BASIN
FOR OFF - ROAD APPLICATION

NOTES:

1. FOR FRAMES AND GRATES, SEE STANDARD DRAWING.
2. PRECAST UNITS SHALL HAVE MINIMUM WALL THICKNESS OF 5".